




FRONT ELEVATION

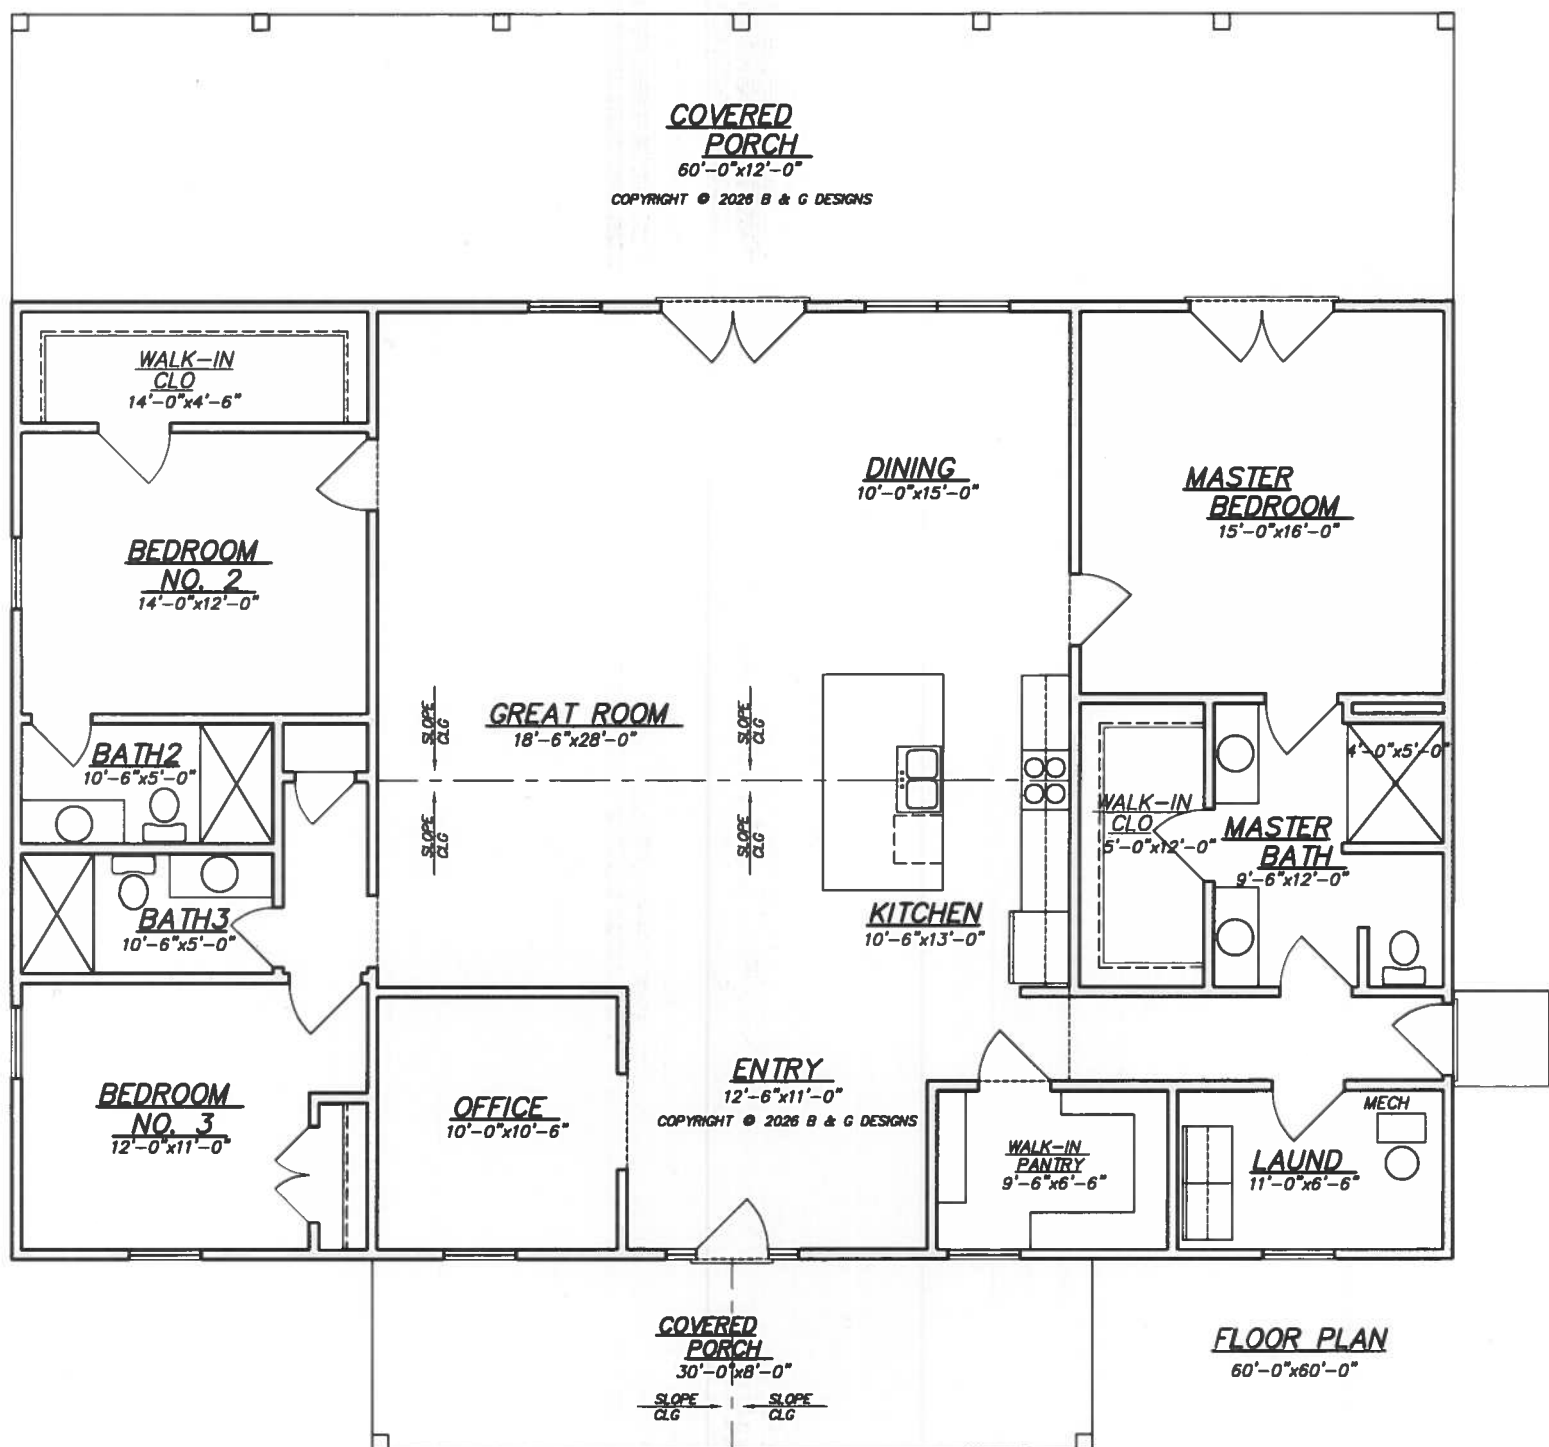

Floor Plan Scale: 1/8" = 1'-0" - Room Dimensions are Approximate